



**WIEDERSUM  
ASSOCIATES  
ARCHITECTS, PLLC**

140 ADAMS AVENUE  
SUITE 8-14  
HALPPAUCKE, NEW YORK 11788  
TEL. (631) 434-7900 FAX. (631) 434-7906


**PROJECT**  
  
INTERIOR ALTERATIONS  
TO THE  
**MASTICS-MORICHES-  
SHIRLEY  
COMMUNITY LIBRARY**  
TOWN OF BROOKHAVEN  
SUFFOLK COUNTY  
NEW YORK

N.Y.S. EDUCATION PROJECT NUMBER  
58-02-02-03-0-007-xxx


**TITLE**  
  
DEMO  
FLOOR PLANS

SCALE - AS NOTED  
DRAWN BY -  
CHECKED BY - T. S. M.  
DATE - JULY 2011  
REVIEWED


PROJECT NO. 1127  
DRAWING NO. 1

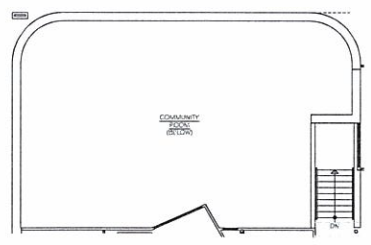


**LOWER LEVEL (COMMUNITY ROOM AND ADJACENT SPACES)**  
SCALE: 1/8" = 1'-0"

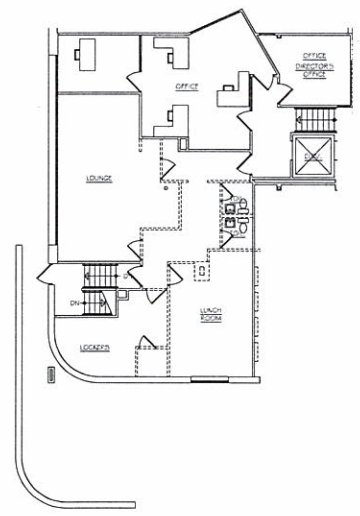


**MEZZANINE (BUSINESS OFFICES)**  
SCALE: 1/8" = 1'-0"

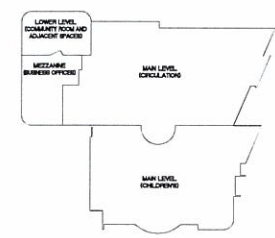

**OVERALL PLAN**  
SCALE: N.T.S.

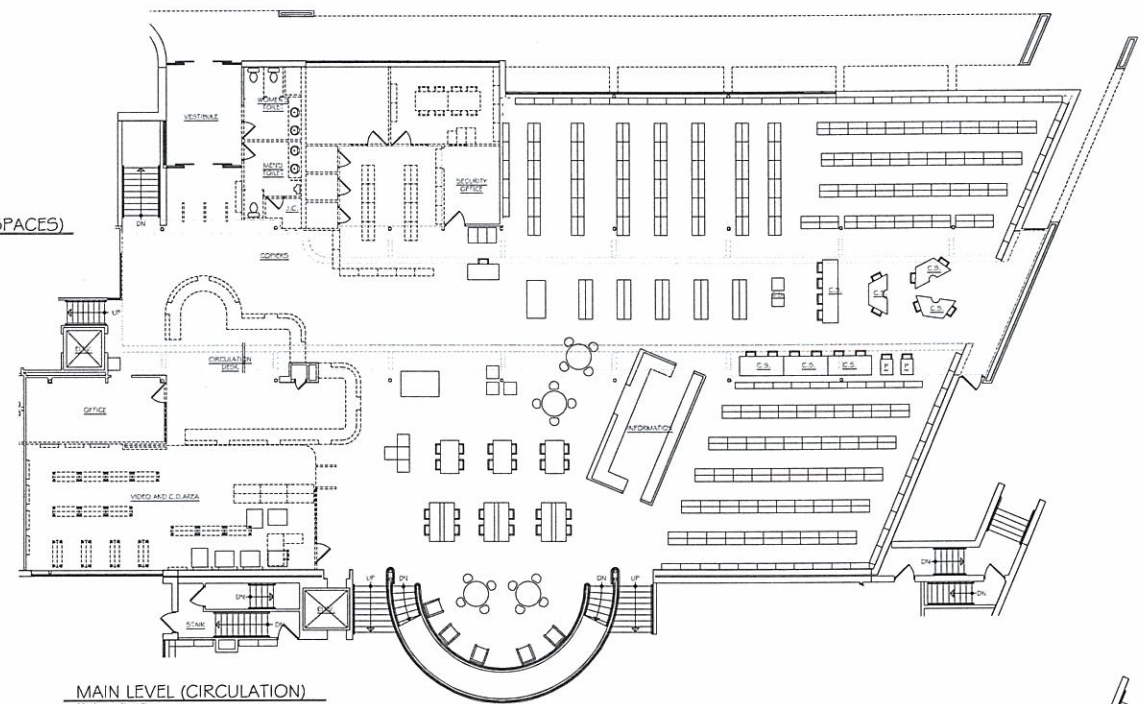

**MAIN LEVEL (CIRCULATION)**  
SCALE: 1/8" = 1'-0"

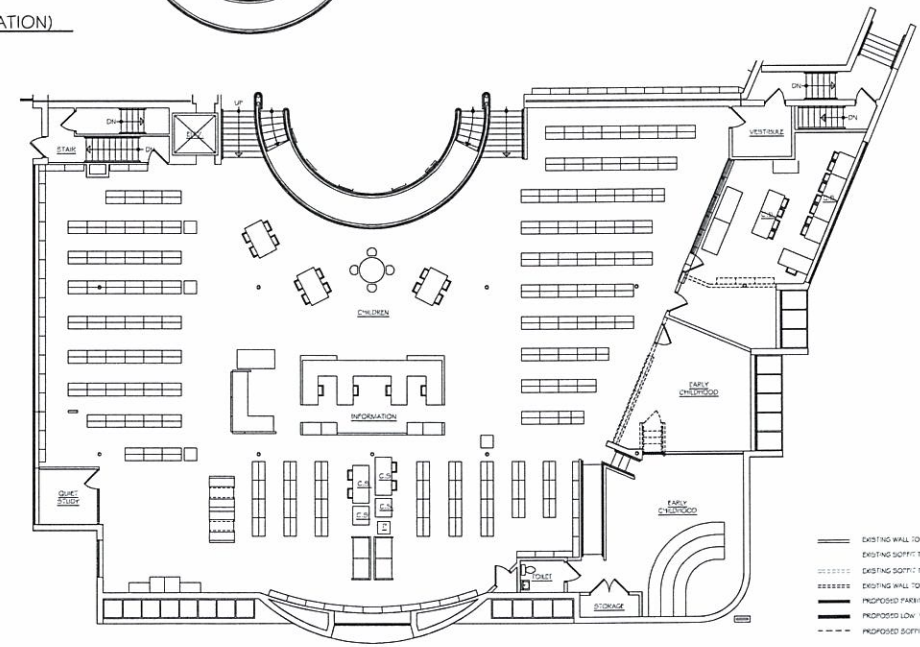

**MAIN LEVEL (CHILDREN'S)**  
SCALE: 1/8" = 1'-0"

- WALL LEGEND**
- EXISTING WALL TO REMAIN
  - - - EXISTING SOFFIT TO REMAIN
  - ..... EXISTING SOFFIT TO BE REMOVED
  - EXISTING WALL TO BE REMOVED
  - ===== PROPOSED PARTITION WALL
  - ===== PROPOSED LOW WALL
  - - - - - PROPOSED SOFFIT

ALL RIGHTS RESERVED. NO PART OF THIS PUBLICATION MAY BE REPRODUCED OR TRANSMITTED IN ANY FORM OR BY ANY MEANS, ELECTRONIC OR MECHANICAL, INCLUDING PHOTOCOPYING, RECORDING, OR BY ANY INFORMATION STORAGE AND RETRIEVAL SYSTEM, WITHOUT PERMISSION IN WRITING FROM WIEDERSUM ASSOCIATES, PLLC. THIS PROJECT AND/OR ANY PART THEREOF IS THE PROPERTY OF WIEDERSUM ASSOCIATES, PLLC. ANY REUSE OR MODIFICATION OF THIS PROJECT AND/OR ANY PART THEREOF WITHOUT THE WRITTEN PERMISSION OF WIEDERSUM ASSOCIATES, PLLC IS STRICTLY PROHIBITED.

**PROJECT**

INTERIOR ALTERATIONS  
 TO THE  
**MASTICS-MORICHES-SHIRLEY  
 COMMUNITY LIBRARY**  
 TOWN OF BROOKHAVEN  
 BUFFALO COUNTY  
 NEW YORK

N.Y.S. EDUCATION PROJECT NUMBER  
 08-02-02-9-007-000

**TITLE**

**DEMO  
 FLOOR PLANS**

SCALE - AS NOTED

DRAWN BY -

CHECKED BY - T. S. W.

DATE - JULY 2011


REVIEWED

PROJECT NO.

1127


DRAWING NO.

2

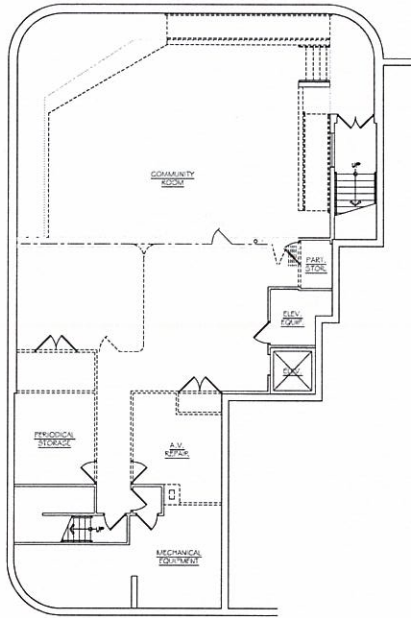


**LOWER LEVEL (COMMUNITY ROOM AND ADJACENT SPACES)**

SCALE: 1/8" = 1'-0"

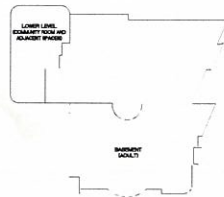

**OVERALL PLAN**

SCALE: N.E.S.

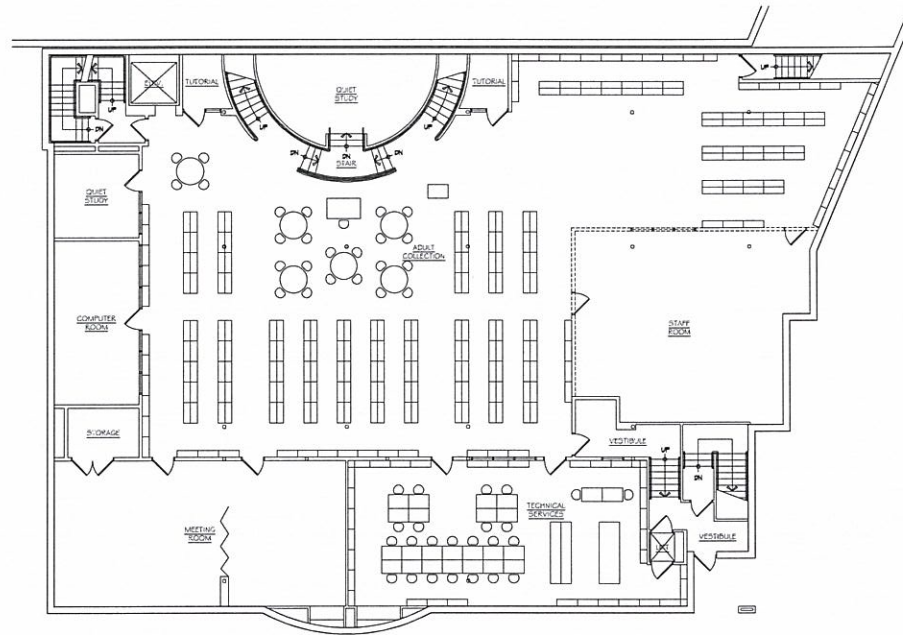

**BASEMENT (ADULT)**

SCALE: 1/8" = 1'-0"

- EXISTING WALL TO REMAIN
- - - - - EXISTING DOOR TO REMAIN
- ..... EXISTING DOOR TO BE REMOVED
- \*\*\*\*\* EXISTING WALL TO BE REMOVED
- PROPOSED PARTY WALL
- PROPOSED C/W WALL
- - - - - PROPOSED DOOR

**WALL LEGEND**

WIEDERSUM ASSOCIATES ARCHITECTS, PLLC AND ITS ARCHITECTS AND ENGINEERS ARE NOT RESPONSIBLE FOR THE ACCURACY OF THE INFORMATION CONTAINED HEREIN. THE INFORMATION CONTAINED HEREIN IS FOR GENERAL INFORMATION ONLY AND IS NOT TO BE USED FOR ANY OTHER PURPOSE. THE INFORMATION CONTAINED HEREIN IS NOT TO BE USED FOR ANY OTHER PURPOSE. THE INFORMATION CONTAINED HEREIN IS NOT TO BE USED FOR ANY OTHER PURPOSE.